

HARRIS SUB-REGIONAL HEALTH CLINIC, Inc.
 1405 G Street, Suite 201
 Anchorage, Alaska 99501
 Tel: (907) 774-4009
 Fax: (907) 774-4022
 E-Mail: info@harris-subregional.com



HARRIS SUB-REGIONAL HEALTH CLINIC
 CHIGNIK BAY, ALASKA

Division

Drawn: [Blank]
 Checked: [Blank]
 Date: [Blank]
 Sheet Contents

CONTRACT # 06-10-0000000000
 Drawing No. A0

HARRIS SUB-REGIONAL HEALTH CLINIC

Chignik Bay, Alaska

Architectural
 Winchester Alaska, Inc.
 Mailing Address:
 645 G Street, Suite 201
 Anchorage, Alaska 99501
 Office Local Area:
 405 G Street, Suite 201
 Anchorage, Alaska 99501
 Tel: (907) 774-4347
 Fax: (907) 774-5751
 E-Mail: winchester@winchesteralaska.com
<http://www.winchesteralaska.com>

Structural
 Olen Associates, Inc.
 4315 Old Glena Hwy, Suite 207
 Eagle River, Alaska 99577
 Tel: (907) 464-0807
 Fax: (907) 494-4508
 E-Mail: olen@alenalaska.com


Mechanical
 Jernstrom Engineering
 5401 Cordova St, Suite #303
 Anchorage, Alaska 99518
 Tel: (907) 522-0843
 Fax: (907) 522-1072
 E-Mail: jernstrom@jernstromengineering.com

Electrical
 P.H. Company
 P.O. Box 93541
 Anchorage, Alaska 99509
 Tel: (907) 774-6009
 Fax: (907) 774-4322
 E-Mail: edh.poon@phco.com

Drawing Index

#0 - Base Sheet Drawing Index
 #01 - Architectural Site Plan


Grid	Structural
S1	---
S2	---
Architectural	Mechanical
M1	---
M2	---
Electrical	Electrical
E1	---
E2	---

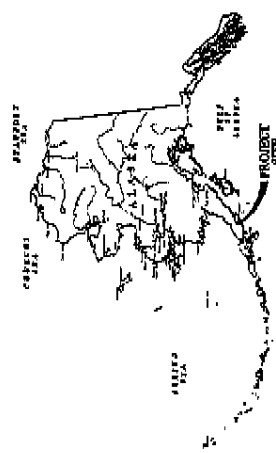

Winchester Alaska, Inc. Architects & Planners 401 E. Third St. #200 Anchorage, Alaska 99501 Phone: (907) 552-3344 Fax: (907) 552-3345 www.winchesterak.com			CHIGNIK BAY, ALASKA HARRIS SUB-REGIONAL HEALTH CLINIC	Scale: 1" = 10'-0" 1/4" = 10'-0" 1/8" = 10'-0" 1/16" = 10'-0" 1/32" = 10'-0" 1/64" = 10'-0" 1/128" = 10'-0" 1/256" = 10'-0" 1/512" = 10'-0" 1/1024" = 10'-0" 1/2048" = 10'-0" 1/4096" = 10'-0" 1/8192" = 10'-0" 1/16384" = 10'-0" 1/32768" = 10'-0" 1/65536" = 10'-0" 1/131072" = 10'-0" 1/262144" = 10'-0" 1/524288" = 10'-0" 1/1048576" = 10'-0" 1/2097152" = 10'-0" 1/4194304" = 10'-0" 1/8388608" = 10'-0" 1/16777216" = 10'-0" 1/33554432" = 10'-0" 1/67108864" = 10'-0" 1/134217728" = 10'-0" 1/268435456" = 10'-0" 1/536870912" = 10'-0" 1/1073741824" = 10'-0" 1/2147483648" = 10'-0" 1/4294967296" = 10'-0" 1/8589934592" = 10'-0" 1/17179869184" = 10'-0" 1/34359738368" = 10'-0" 1/68719476736" = 10'-0" 1/137438953472" = 10'-0" 1/274877906944" = 10'-0" 1/549755813888" = 10'-0" 1/1099511627776" = 10'-0" 1/2199023255552" = 10'-0" 1/4398046511104" = 10'-0" 1/8796093022208" = 10'-0" 1/17592186044416" = 10'-0" 1/35184372088832" = 10'-0" 1/70368744177664" = 10'-0" 1/140737488355328" = 10'-0" 1/281474976710656" = 10'-0" 1/562949953421312" = 10'-0" 1/1125899906842624" = 10'-0" 1/2251799813685248" = 10'-0" 1/4503599627370496" = 10'-0" 1/9007199254740992" = 10'-0" 1/18014398509481984" = 10'-0" 1/36028797018963968" = 10'-0" 1/72057594037927936" = 10'-0" 1/144115188075855872" = 10'-0" 1/288230376151711744" = 10'-0" 1/576460752303423488" = 10'-0" 1/1152921504606846976" = 10'-0" 1/2305843009213693952" = 10'-0" 1/4611686018427387904" = 10'-0" 1/9223372036854775808" = 10'-0" 1/18446744073709551616" = 10'-0" 1/36893488147419103232" = 10'-0" 1/73786976294838206464" = 10'-0" 1/147573952589676412928" = 10'-0" 1/295147905179352825856" = 10'-0" 1/590295810358705651712" = 10'-0" 1/1180591620717411303424" = 10'-0" 1/2361183241434822606848" = 10'-0" 1/4722366482869645213696" = 10'-0" 1/9444732965739290427392" = 10'-0" 1/18889465931478580854784" = 10'-0" 1/37778931862957161709568" = 10'-0" 1/75557863725914323419136" = 10'-0" 1/151115727451828646838272" = 10'-0" 1/302231454903657293676544" = 10'-0" 1/604462909807314587353088" = 10'-0" 1/1208925819614629174706176" = 10'-0" 1/2417851639229258349412352" = 10'-0" 1/4835703278458516698824704" = 10'-0" 1/9671406556917033397649408" = 10'-0" 1/19342813113834066795298816" = 10'-0" 1/38685626227668133590597632" = 10'-0" 1/77371252455336267181195264" = 10'-0" 1/154742504910672534362390528" = 10'-0" 1/309485009821345068724781056" = 10'-0" 1/618970019642690137449562112" = 10'-0" 1/1237940039285380274899244224" = 10'-0" 1/2475880078570760549798488448" = 10'-0" 1/4951760157141521099596976896" = 10'-0" 1/9903520314283042199193953792" = 10'-0" 1/19807040628566084398387907584" = 10'-0" 1/39614081257132168796775815168" = 10'-0" 1/79228162514264337593551630336" = 10'-0" 1/158456325028528675187103260672" = 10'-0" 1/316912650057057350374206521344" = 10'-0" 1/633825300114114700748413042688" = 10'-0" 1/1267650600228229401496826085376" = 10'-0" 1/2535301200456458802993652170752" = 10'-0" 1/5070602400912917605987304341504" = 10'-0" 1/10141204801825835211974608683008" = 10'-0" 1/20282409603651670423949217366016" = 10'-0" 1/40564819207303340847898434732032" = 10'-0" 1/81129638414606681695797869464064" = 10'-0" 1/162259276829213363915595739328128" = 10'-0" 1/324518553658426727831191478656256" = 10'-0" 1/649037107316853455662382957312512" = 10'-0" 1/12980742146337071113247659146252224" = 10'-0" 1/25961484292674142226495318292504448" = 10'-0" 1/51922968585348284452990636585008896" = 10'-0" 1/10384593717069656890598127170017792" = 10'-0" 1/20769187434139313781197254340035584" = 10'-0" 1/41538374868278627562394508680071168" = 10'-0" 1/83076749736557255124789017360142336" = 10'-0" 1/166153499473114510249578034720284704" = 10'-0" 1/332306998946229020499156069440569408" = 10'-0" 1/6646139978924580409983121388811389184" = 10'-0" 1/1329227995784916081996624277762778368" = 10'-0" 1/2658455991569832163993248555525556736" = 10'-0" 1/53169119831396643279864971110511113472" = 10'-0" 1/106338239662793286559729942220022226848" = 10'-0" 1/212676479325586573119459884440044453696" = 10'-0" 1/425352958651173146238919778880088907392" = 10'-0" 1/850705917302346292477839557760177814784" = 10'-0" 1/170141183460469258495567911552355629568" = 10'-0" 1/3402823669209385169911358231047111391392" = 10'-0" 1/6805647338418770339822716462094222782784" = 10'-0" 1/1361129467683754067964543292418844555552" = 10'-0" 1/27222589353675081359390865848376911111104" = 10'-0" 1/54445178707350162718771731696752222222208" = 10'-0" 1/108890357414700325437543463393504444444416" = 10'-0" 1/21778071482940065087508692678700888888832" = 10'-0" 1/43556142965880130175017385357401777777664" = 10'-0" 1/87112285931760260350034770714803555555328" = 10'-0" 1/17422457183552052070006954142807111111056" = 10'-0" 1/348449143671041041400139082856142222222112" = 10'-0" 1/696898287342082082800278165712284444444224" = 10'-0" 1/13937965746841641656005563314245688888448" = 10'-0" 1/27875931493683283312011126628491777777896" = 10'-0" 1/5575186298736656662402225325698355555792" = 10'-0" 1/11150372597473313324804450651396711111584" = 10'-0" 1/223007451949466266496089013027934222221168" = 10'-0" 1/44601490389893253299217802605586844444336" = 10'-0" 1/89202980779786506598435605211173688888672" = 10'-0" 1/1784059615595730131968712104235777777344" = 10'-0" 1/356811923119146026393742420847155555688" = 10'-0" 1/7136238462382920527874848416931111137776" = 10'-0" 1/1427247692476584105575969683386222227552" = 10'-0" 1/2854495384953168211151519366772444445104" = 10'-0" 1/570899076990633642230303873344888882048" = 10'-0" 1/1141798153981267284460607666689777774096" = 10'-0" 1/2283596307962534568921215333379555558192" = 10'-0" 1/4567192615925069137842430666751111135376" = 10'-0" 1/9134385231850138275684861333502222270752" = 10'-0" 1/182687704771002765513777626670044444141504" = 10'-0" 1/36537540954200553102755533340088888283008" = 10'-0" 1/73075081908401106205511066680177777566016" = 10'-0" 1/146150163816802212411101333603555551132032" = 10'-0" 1/29230032763360442482222266720711112264064" = 10'-0" 1/584600655267208849644445344414222225328128" = 10'-0" 1/1169201310534417692888886888284444410656" = 10'-0" 1/2338402621068835385777773777568888821312" = 10'-0" 1/4676805242137670771555557555113777742624" = 10'-0" 1/9353610484275341543111115111227555585248" = 10'-0" 1/1870722096855068288622222222255555170496" = 10'-0" 1/3741444193710136577244444444411111340992" = 10'-0" 1/7482888387420273154488888888822222681984" = 10'-0" 1/14965776774840546289777777777444441363968" = 10'-0" 1/29931553549681092579555555555888882727936" = 10'-0" 1/59863107099362185159111111111777775455872" = 10'-0" 1/119726214198724370318222222223555551091744" = 10'-0" 1/23945242839744874063644444444711112183488" = 10'-0" 1/478904856794897481272888888881422224366976" = 10'-0" 1/95780971358979496254577777777284448733952" = 10'-0" 1/191561942717958992509155555555688881466784" = 10'-0" 1/383123885435917985018111111113777777333472" = 10'-0" 1/76624777087183597003622222222755555666944" = 10'-0" 1/1532495541743671740072444444441511111333888" = 10'-0" 1/30649910834873434801448888888222222667776" = 10'-0" 1/61299821669746869602897777777444441335552" = 10'-0" 1/12259964339549373920595555555888882671104" = 10'-0" 1/24519928679098747841191111111777777534208" = 10'-0" 1/49039857358197495683822222223555551068416" = 10'-0" 1/9807971471639499137776644444711112136832" = 10'-0" 1/19615942943278998755552888881422224273664" = 10'-0" 1/39231885886557997511111577777284448547136" = 10'-0" 1/78463771773115995022222355555568888109472" = 10'-0" 1/1569275435462319904444471111171111133744" = 10'-0" 1/313855087092463980888881422222284444134688" = 10'-0" 1/62771017418492796177777284444417111126976" = 10'-0" 1/125542034836985592355555568888834222253952" = 10'-0" 1/25108406967397118471111113777777706784" = 10'-0" 1/502168139347942369422222275555554135648" = 10'-0" 1/1004336278695884738844444415111118312992" = 10'-0" 1/2008672557391769477788888822222216625984" = 10'-0" 1/401734511478353895577777744444433251968" = 10'-0" 1/803469022956707791155555588888866503936" = 10'-0" 1/16069380459134155823111111777777733007872" = 10'-0" 1/32138760918268311644622222355555566015744" = 10'-0" 1/642775218365366232892444447111112121138688" = 10'-0" 1/128555043673073245778488888142222242422737" = 10'-0" 1/25711008734614649155697777728444484844544" = 10'-0" 1/51422017469229298311395955555568888109088" = 10'-0" 1/10284403493845859662279111111777777534176" = 10'-0" 1/20568806987691719324582222235555551068352" = 10'-0" 1/4113761397538343864916444447111121368704" = 10'-0" 1/82275227950766877298328888814222224273728" = 10'-0" 1/16455045590153775457665777772844485471456" = 10'-0" 1/329100911803075509153311555555568888109088" = 10'-0" 1/65820182360615101830662222235555551068352" = 10'-0" 1/13164036472122203666125244444711121368704" = 10'-0" 1/263280729442444073325048888814222224273728" = 10'-0" 1/52656145888488814665009777772844485471456" = 10'-0" 1/1053122917737776333001955555568888109088" = 10'-0" 1/2106245835475552666003911111777777534176" = 10'-0" 1/421249167095110453300782222235555551068352" = 10'-0" 1/8424983341902209066015644444711121368704" = 10'-0" 1/168499668838044181320311111777777534176" = 10'-0" 1/33699933767608836264062222235555551068352" = 10'-0" 1/673998675352176725281244444711121368704" = 10'-0" 1/134799735070435345168248888814222224273728" = 10'-0" 1/26959947014087069033649777772844485471456" = 10'-0" 1/539198940281741380672995555568888109088" = 10'-0" 1/1078397880563482761345991111777777534176" = 10'-0" 1/215679576112696542269198222235555551068352" = 10'-0" 1/43135915222539308453839644444711121368704" = 10'-0" 1/8627183044507861690777928888814222224273728" = 10'-0" 1/172543660890157233815559577772844485471456" = 10'-0" 1/345087321780314467631111777777534176" = 10'-0" 1/69017464356062893526222235555551068352" = 10'-0" 1/13803492873212578705244444711121368704" = 10'-0" 1/2760698574642515741048888814222224273728" = 10'-0" 1/552139714928503148209777772844485471456" = 10'-0" 1/1104279429857006964195555568888109088" = 10'-0" 1/2208558859714013928391111777777534176" = 10'-0" 1/441711771942802785678222235555551068352" = 10'-0" 1/88342354388560557135644444711121368704" = 10'-0" 1/17668470877712111427128888814222224273728" = 10'-0" 1/353369417554242228542577772844485471456" = 10'-0" 1/706738835108484457085555568888109088" = 10'-0" 1/141347767021696914171111777777534176" = 10'-0" 1/28269553404339382834222235555551068352" = 10'-0" 1/5653910680867876566844444711121368704" = 10'-0" 1/1130782136173553113368888814222224273728" = 10'-0" 1/226156427234710622673777772844485471456" = 10'-0" 1/4523128544694212454475555568888109088" = 10'-0" 1/904625708938842490895111777777534176" = 10'-0" 1/1809251417877684981790222235555551068352" = 10'-0" 1/361850283575536996358044444711121368704" = 10'-0" 1/7237005671510739927160888814222224273728" = 10'-0" 1/1447401134302147985431777772844485471456" = 10'-0" 1/2894802268604295970863555568888109088" = 10'-0" 1/5789604537208591941727111777777534176" = 10'-0" 1/115792090744171838834544444711121368704" = 10'-0" 1/2315841814883436776690888814222224273728" = 10'-0" 1/4631683629766873553381777772844485471456" = 10'-0" 1/9263367259533747106763555568888109088" = 10'-0" 1/1852673451906749421352666668888109088" = 10'-0" 1/370534690381349884270533333777777534176" = 10'-0" 1/7410693807626997685410666675555551068352" = 10'-0
--	--	--	--	--

5/10/2006 Version
Approved to 95% by
CBTC

HARRIS SUB-REGIONAL HEALTH CLINIC CHITINA BAY, ALASKA	Project No. 06-001 Date 05/10/06 Scale 1/8" = 1'-0" Sheet No. 04 of 07	Client Harris Sub-Regional Health Clinic 1000 W. 10th St. Chitina, Alaska 99561	Architect CE2 Engineering 1000 W. 10th St. Chitina, Alaska 99561	Designer Debbie Carlson 05/10/06	Checker Debbie Carlson 05/10/06	Title Block Project No. 06-001 Date 05/10/06 Scale 1/8" = 1'-0" Sheet No. 04 of 07	Drawing No. A1.1

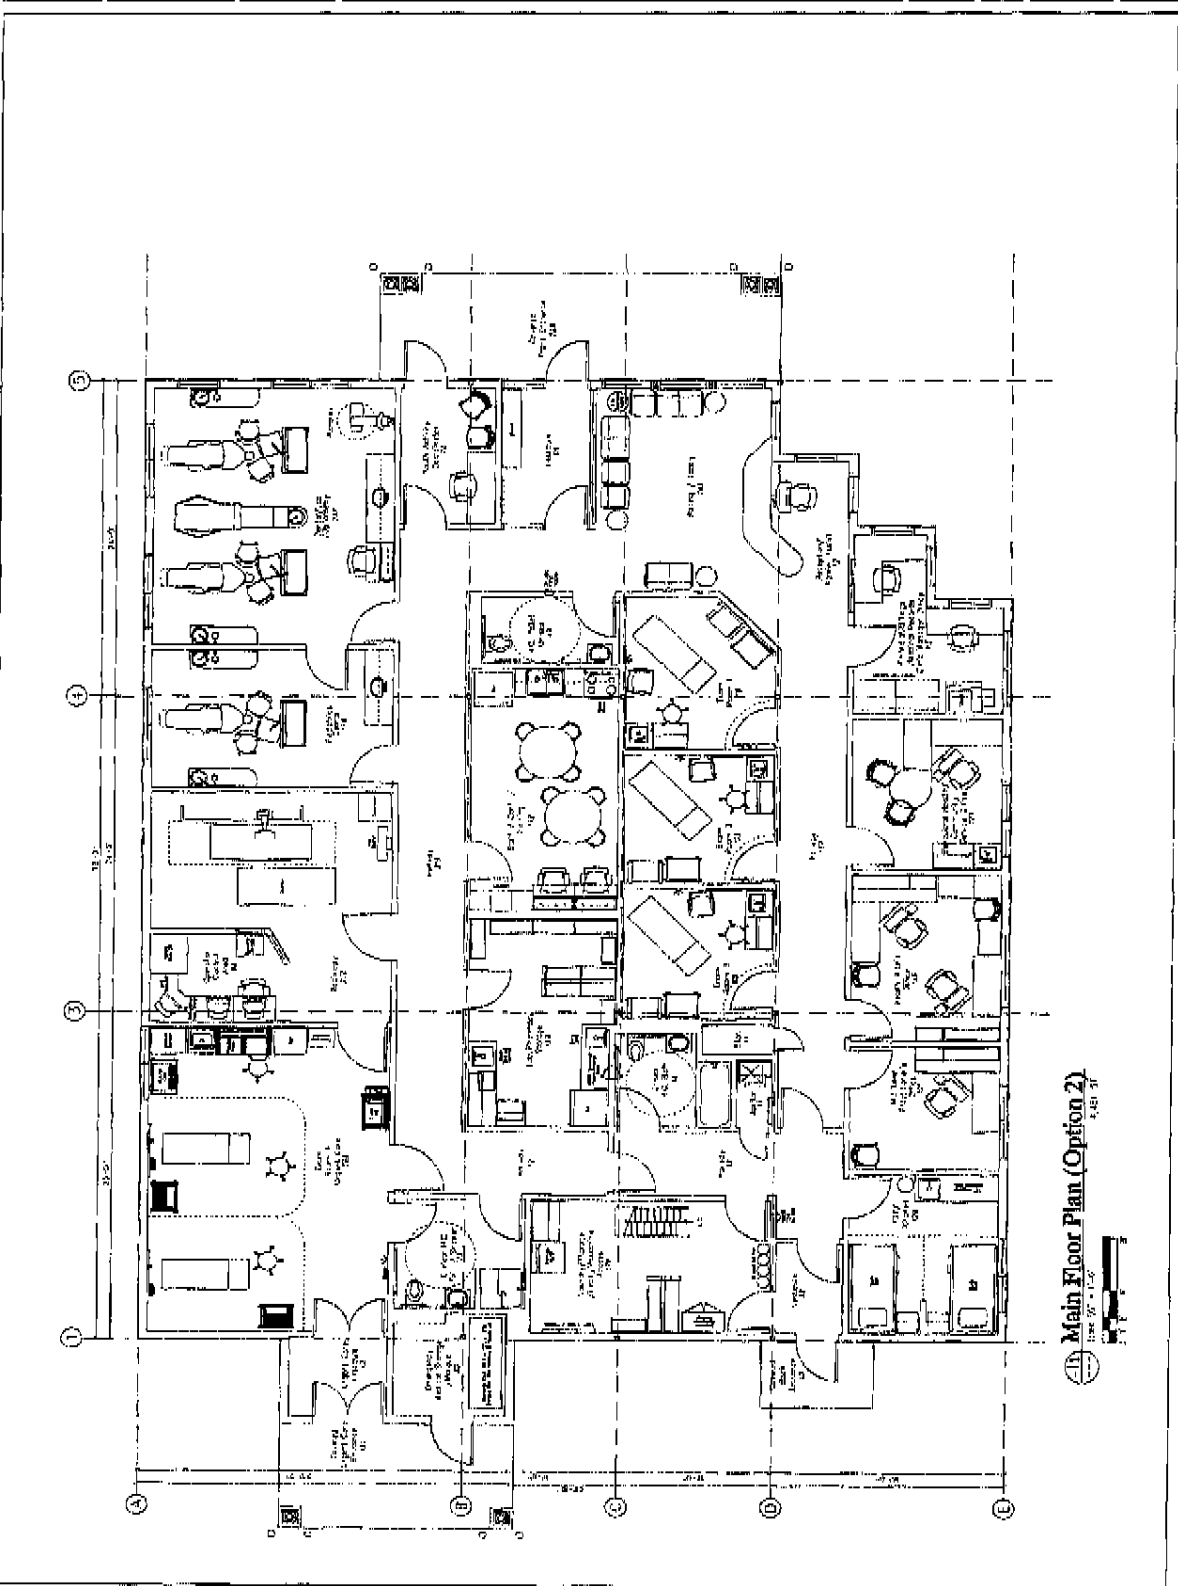


Main Floor Plan (Option 2)
 Scale: 1/8" = 1'-0"
 4,431 SF

May 10 06 01:03p

Debbie Carlson Administra 907-749-2423


p. 5

CE2 ENGINEERING, Inc. Architecture & Planning 415 C Street, W.S.I. Anchorage, Alaska 99501 Phone: (907) 257-1000 Fax: (907) 257-1004 E-Mail: ce2@ce2eng.com			CHILDNIK BAY, ALASKA HARRIS SUB-REGIONAL HEALTH CLINIC	Discipline: 	Date: Drawn: Checked: Scale: Sheet Count:	MEZZANINE FLOOR PLAN Sheet Count:	Drawing No. A1.2
---	--	--	---	---------------------	---	--------------------------------------	----------------------------

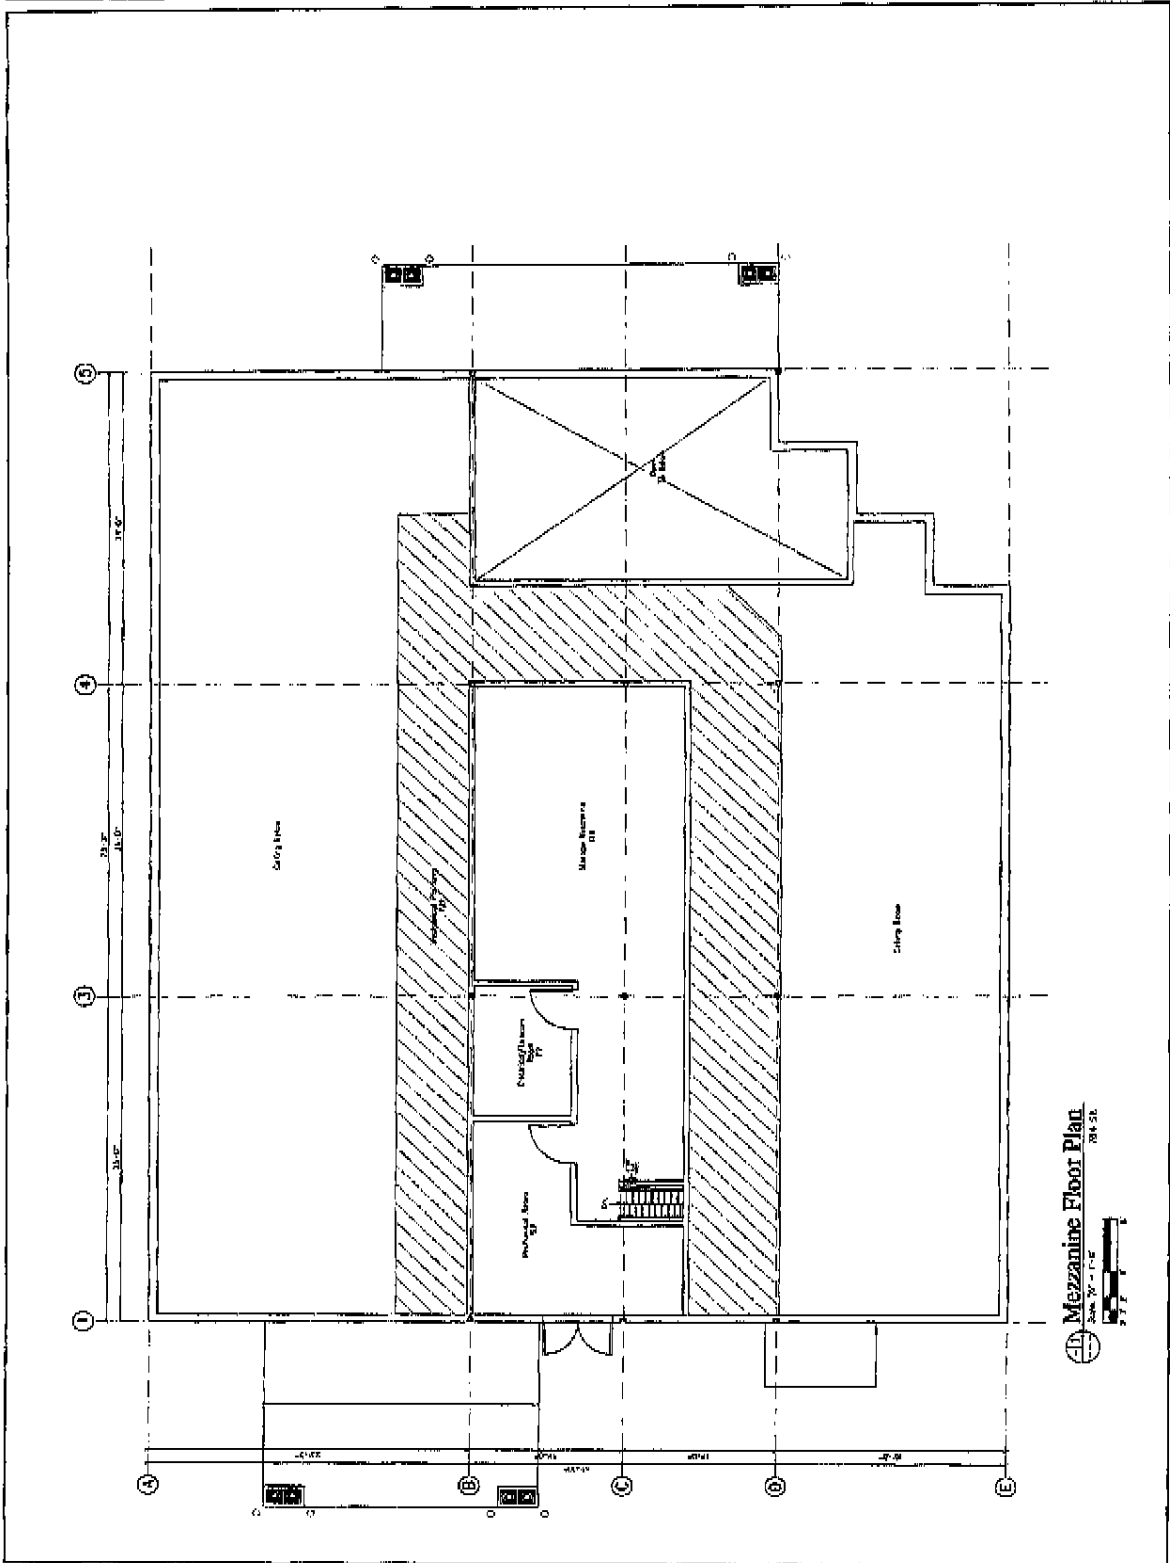

Mezzanine Floor Plan
 Date: 05-10-06
 004-22

WILKINSON ARCHITECTS, INC. 1115 S. STEVENSON BLVD. ANCHORAGE, ALASKA 99501 PHONE: (907) 263-2700 FAX: (907) 263-2701 WWW.WILKINSONARCHITECTS.COM	CHIGNIK BAY, ALASKA HARRIS SUB-REGIONAL HEALTH CLINIC		ARCHITECT DEBBIE CARLSON	PROJECT NO. 06-001-001-001 SHEET NO. 06-001-001-001	SHEET CONTENTS EXTERIOR ELEVATIONS	DRAWING NO. A3.1

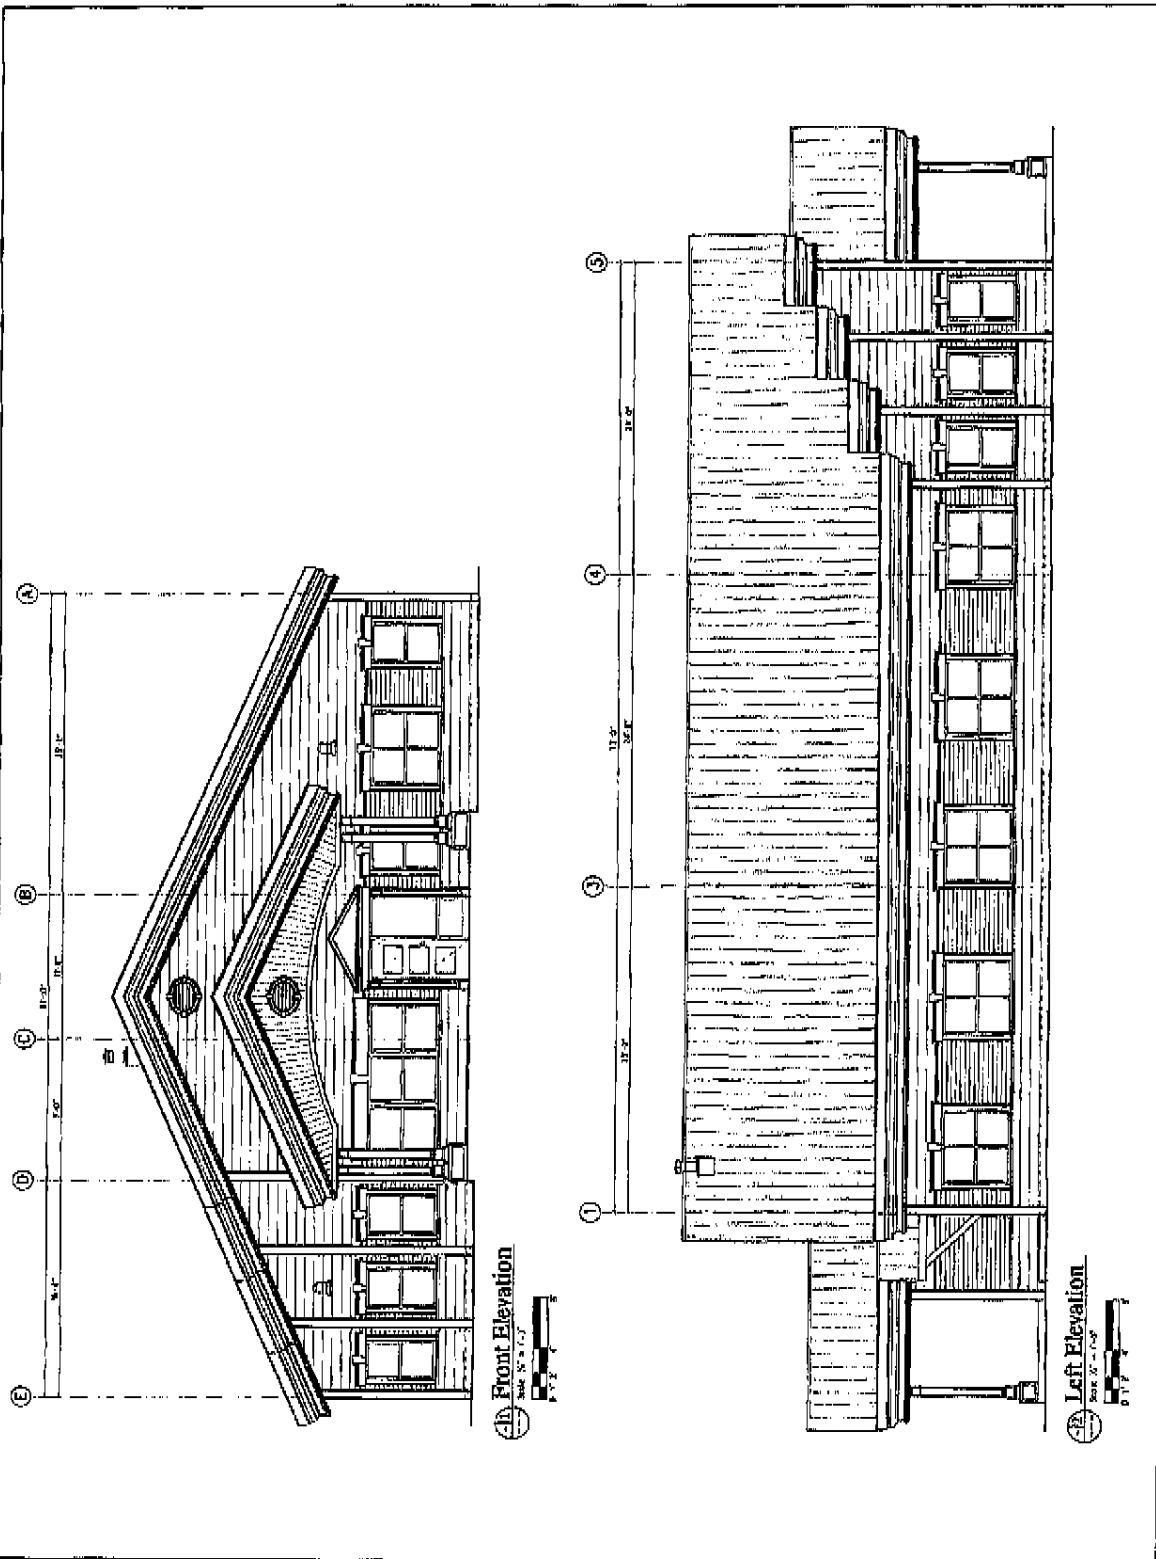

HARRIS SUB-REGIONAL HEALTH CLINIC 405 E. 9th St., Ste. 100 Anchorage, Alaska 99501 Phone: (907) 749-2423 Fax: (907) 749-2423 www.harris-subregional.com			CHIGNIK BAY, ALASKA HARRIS SUB-REGIONAL HEALTH CLINIC	Description: 	Project No. Drawing No. Job No. Date	SHEET CONTAINS SUBMITTALS SECTION	Drawing No. A4.1
---	--	--	--	----------------------	---	---	----------------------------

